


MIT OpenCourseWare
<http://ocw.mit.edu>

11.307 Beijing Urban Design Studio
Summer 2008

For information about citing these materials or our Terms of Use, visit: <http://ocw.mit.edu/terms>.

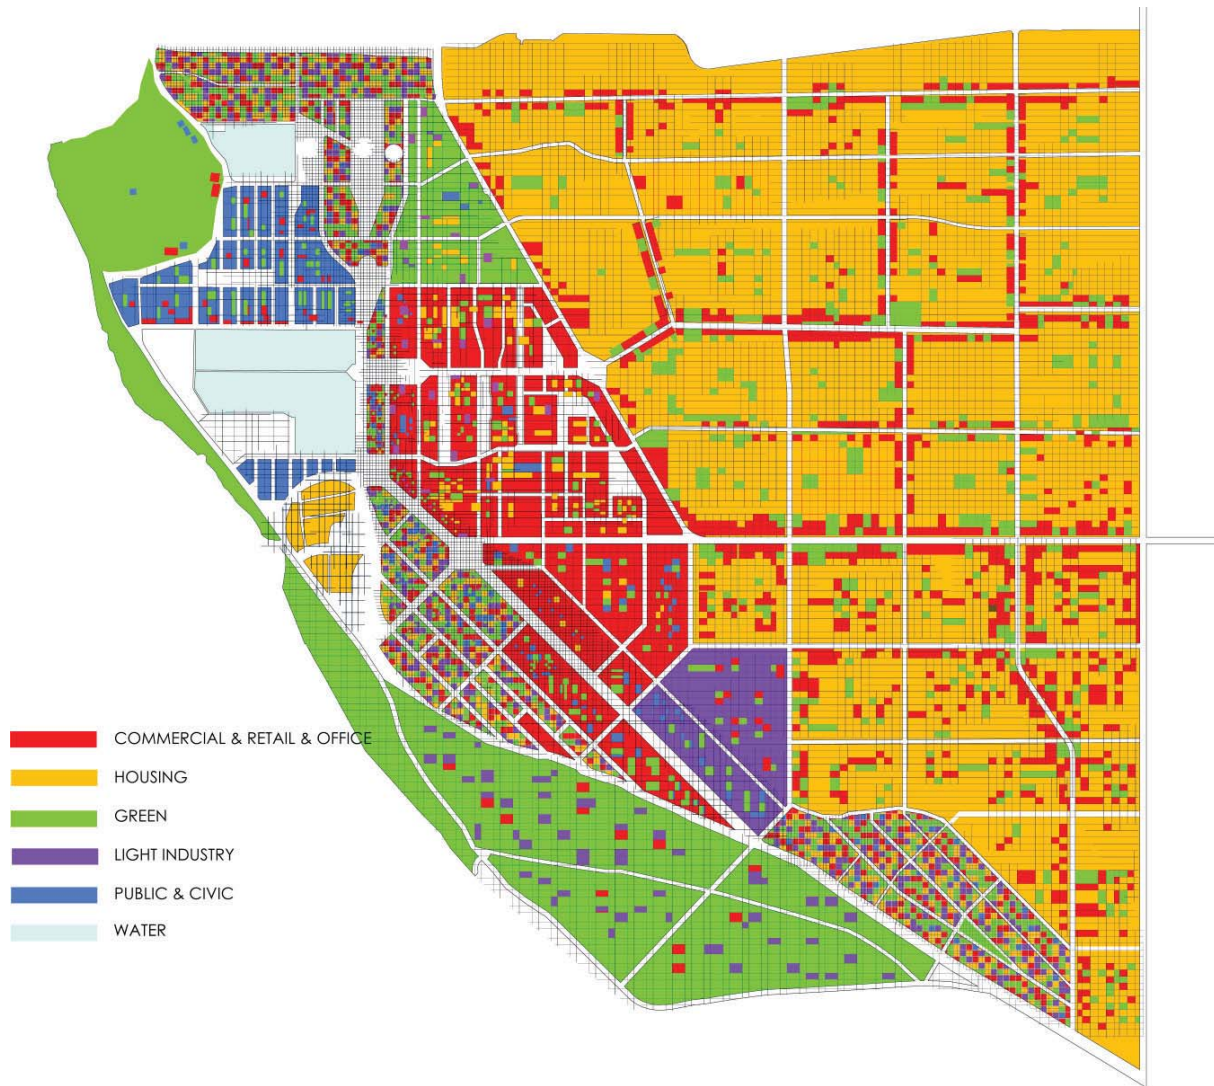

masterplan: 1:5000


MITsinghua Beijing Design Studio 2008

Group 5

Sandra Frem • Deborah Helaine Morris • Pamela Ritchot • Colin Zhao • Sara Zheng

chinese text here

National Railway to the Heibei Province

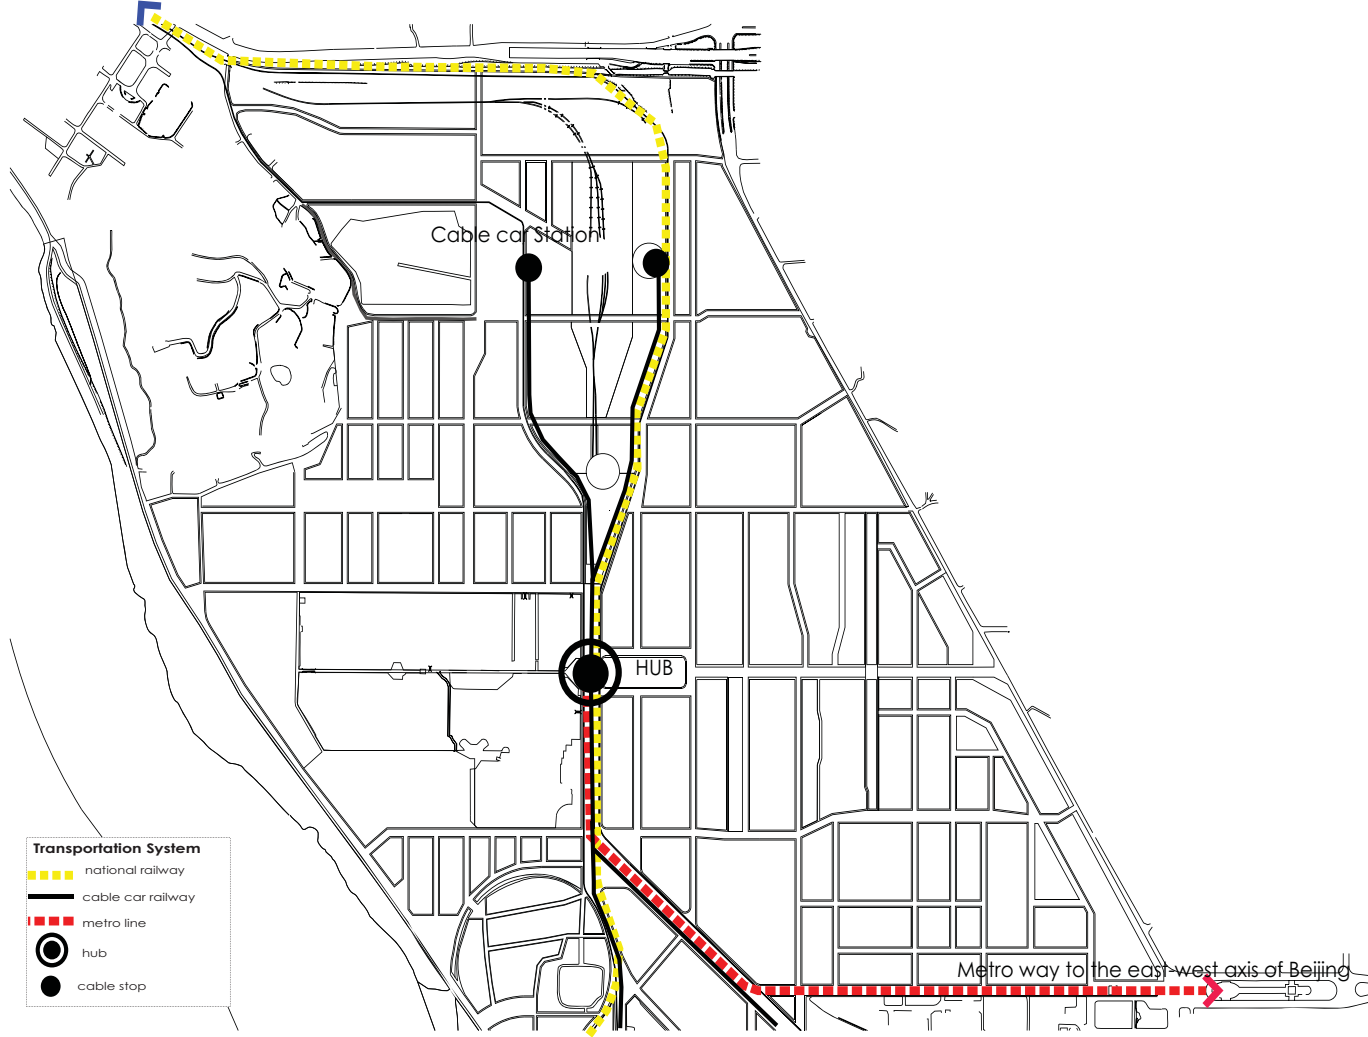

transportation plan

MITsinghua Beijing Design Studio 2008

Group 5

Sandra Frem • Deborah Helaine Morris • Pamela Ritchot • Colin Zhao • Sara Zheng

chinese text here




road network

MITsinghua Beijing Design Studio 2008

Group 5

Sandra Frem • Deborah Helaine Morris • Pamela Ritchot • Colin Zhao • Sara Zheng

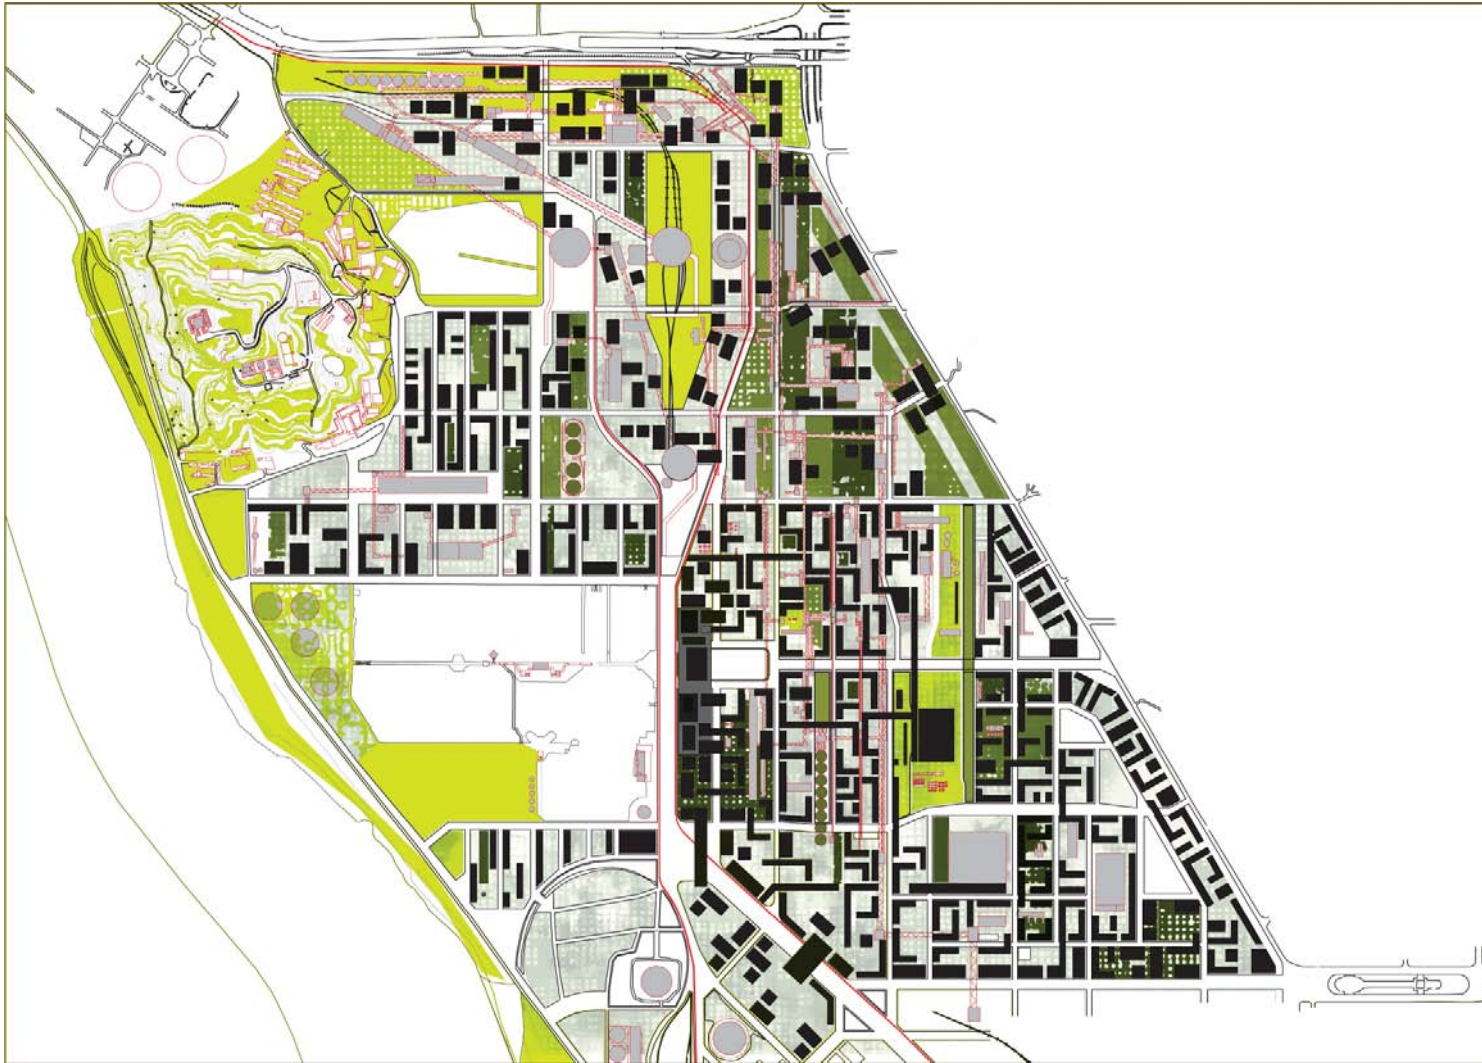

illustrative plan

MITsinghua Beijing Design Studio 2008

Group 5


Sandra Frem • Deborah Helaine Morris • Pamela Ritchot • Colin Zhao • Sara Zheng



MITsinghua Beijing Design Studio 2008

Group 5

Sandra Frem • Deborah Helaine Morris • Pamela Ritchot • Colin Zhao • Sara Zheng

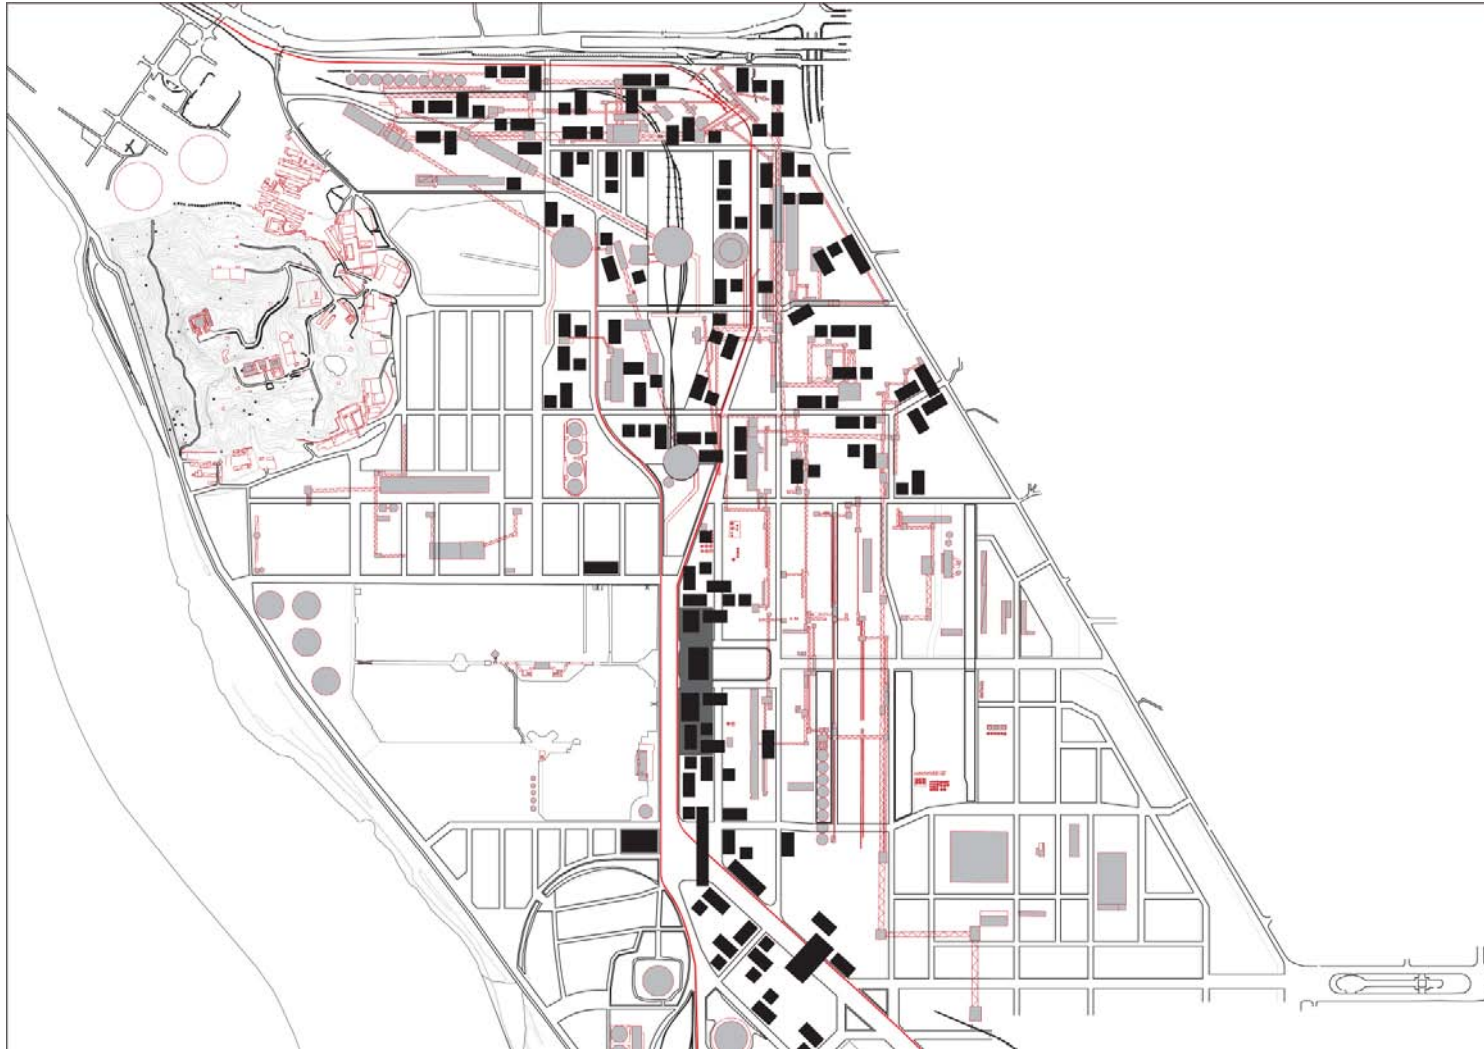

MITsinghua Beijing Design Studio 2008

Group 5


Sandra Frem • Deborah Helaine Morris • Pamela Ritchot • Colin Zhao • Sara Zheng



MITsinghua Beijing Design Studio 2008

Group 5


Sandra Frem • Deborah Helaine Morris • Pamela Ritchot • Colin Zhao • Sara Zheng

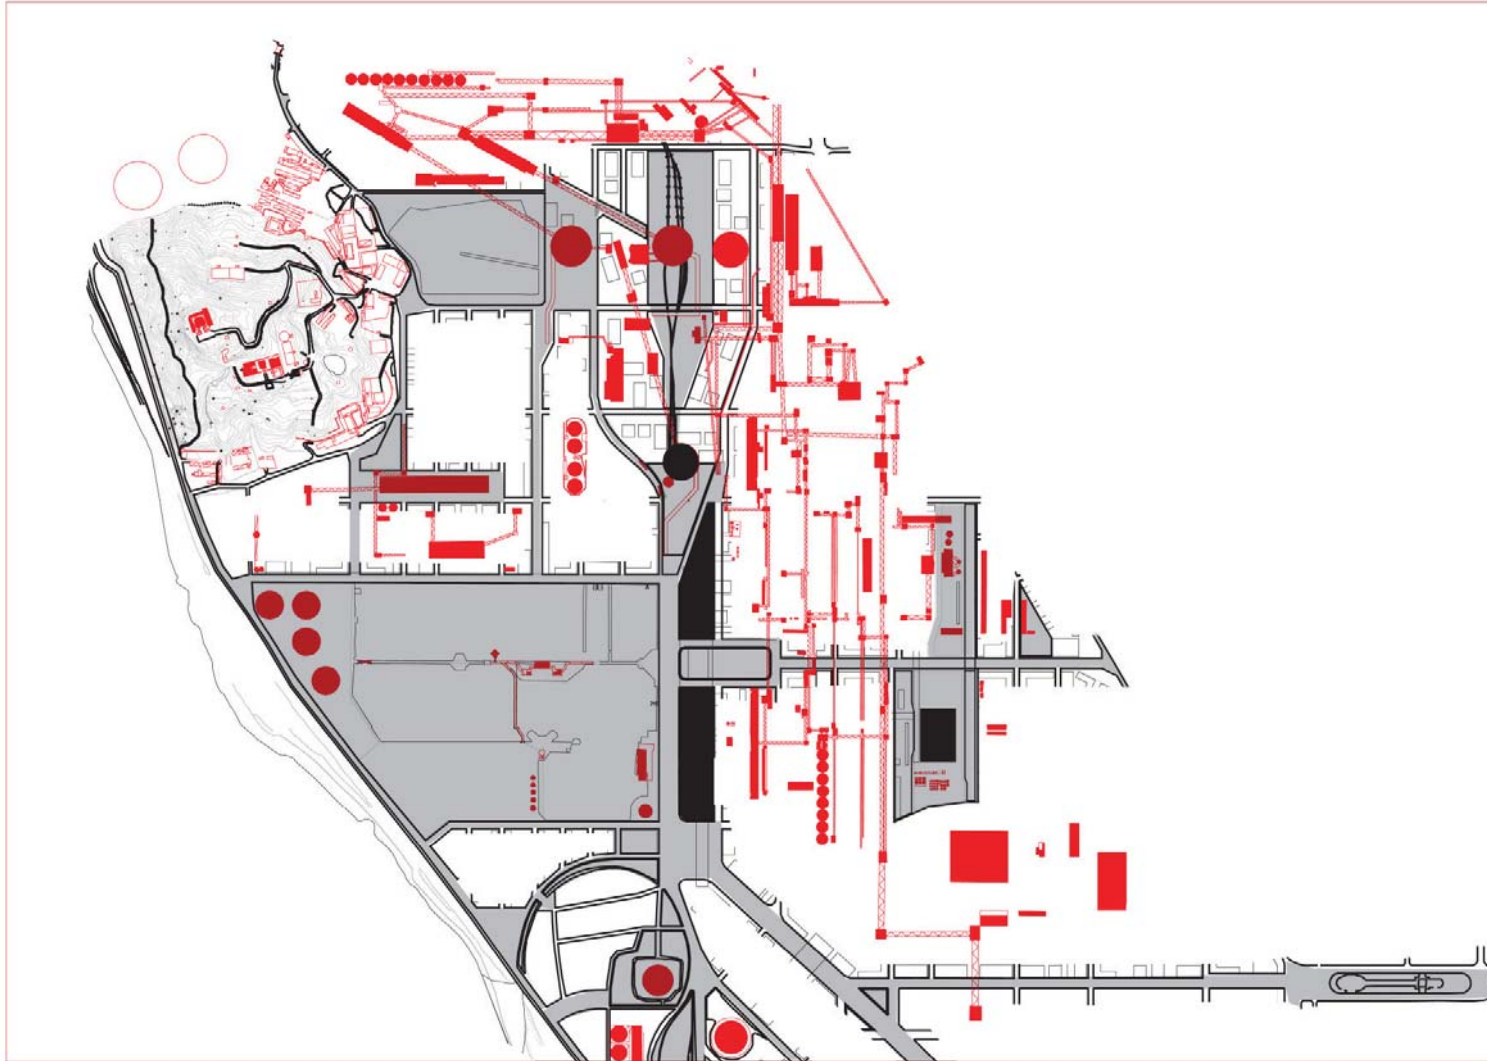

MITsinghua Beijing Design Studio 2008

Group 5

Sandra Frem • Deborah Helaine Morris • Pamela Ritchot • Colin Zhao • Sara Zheng

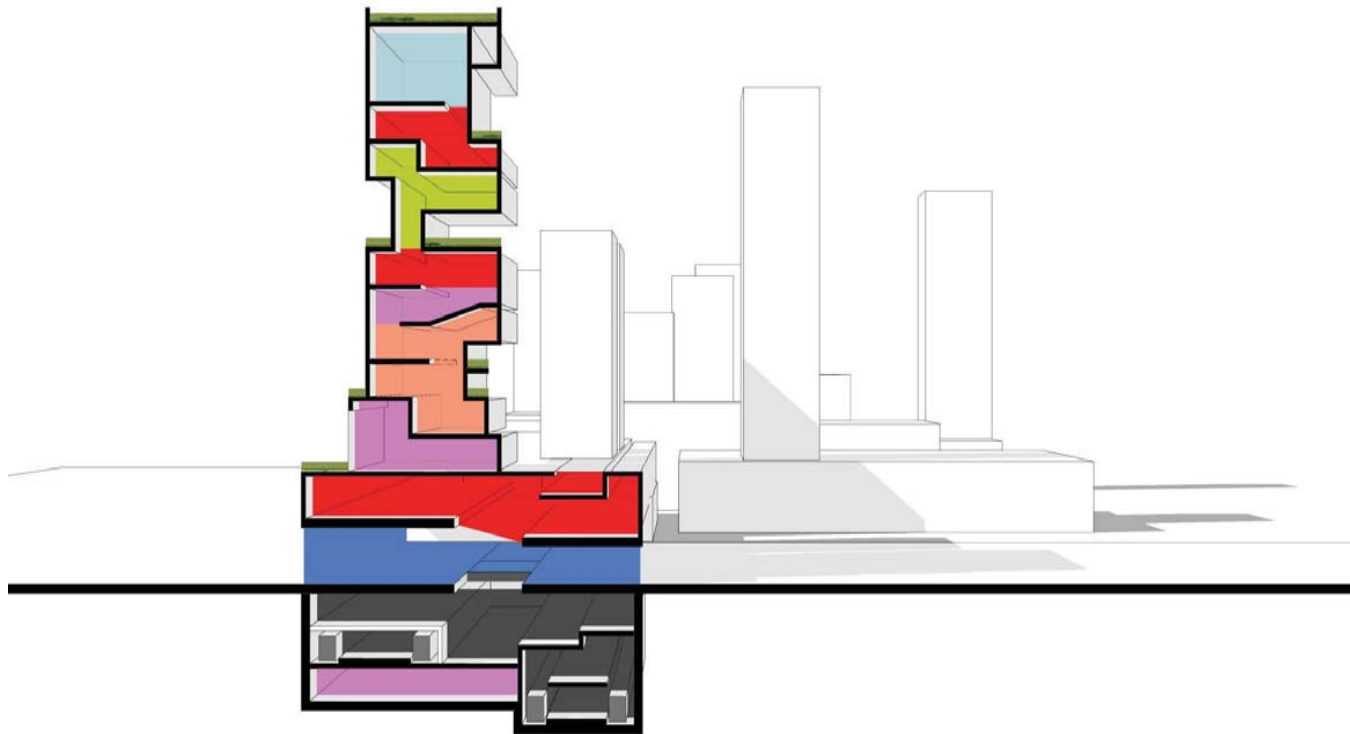

section: transportation hub

MITsinghua Beijing Design Studio 2008

Group 5

Sandra Frem • Deborah Helaine Morris • Pamela Ritchot • Colin Zhao • Sara Zheng




section: transportation hub

MITsinghua Beijing Design Studio 2008

Group 5

Sandra Frem • Deborah Helaine Morris • Pamela Ritchot • Colin Zhao • Sara Zheng

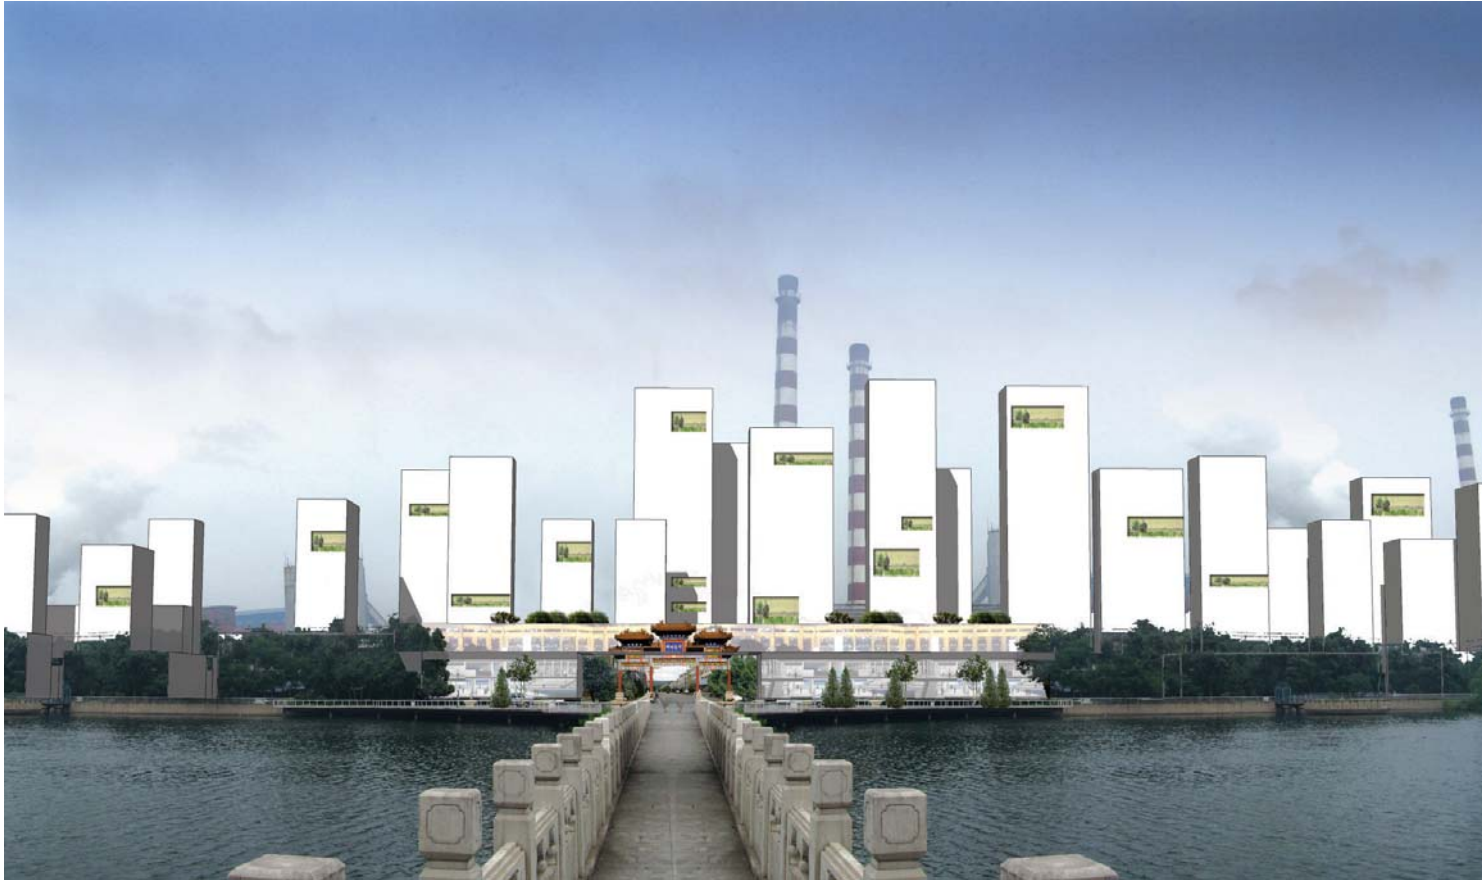

section: transportation hub

MITsinghua Beijing Design Studio 2008

Group 5

Sandra Frem • Deborah Helaine Morris • Pamela Ritchot • Colin Zhao • Sara Zheng




section: transportation hub

MITsinghua Beijing Design Studio 2008

Group 5

Sandra Frem • Deborah Helaine Morris • Pamela Ritchot • Colin Zhao • Sara Zheng

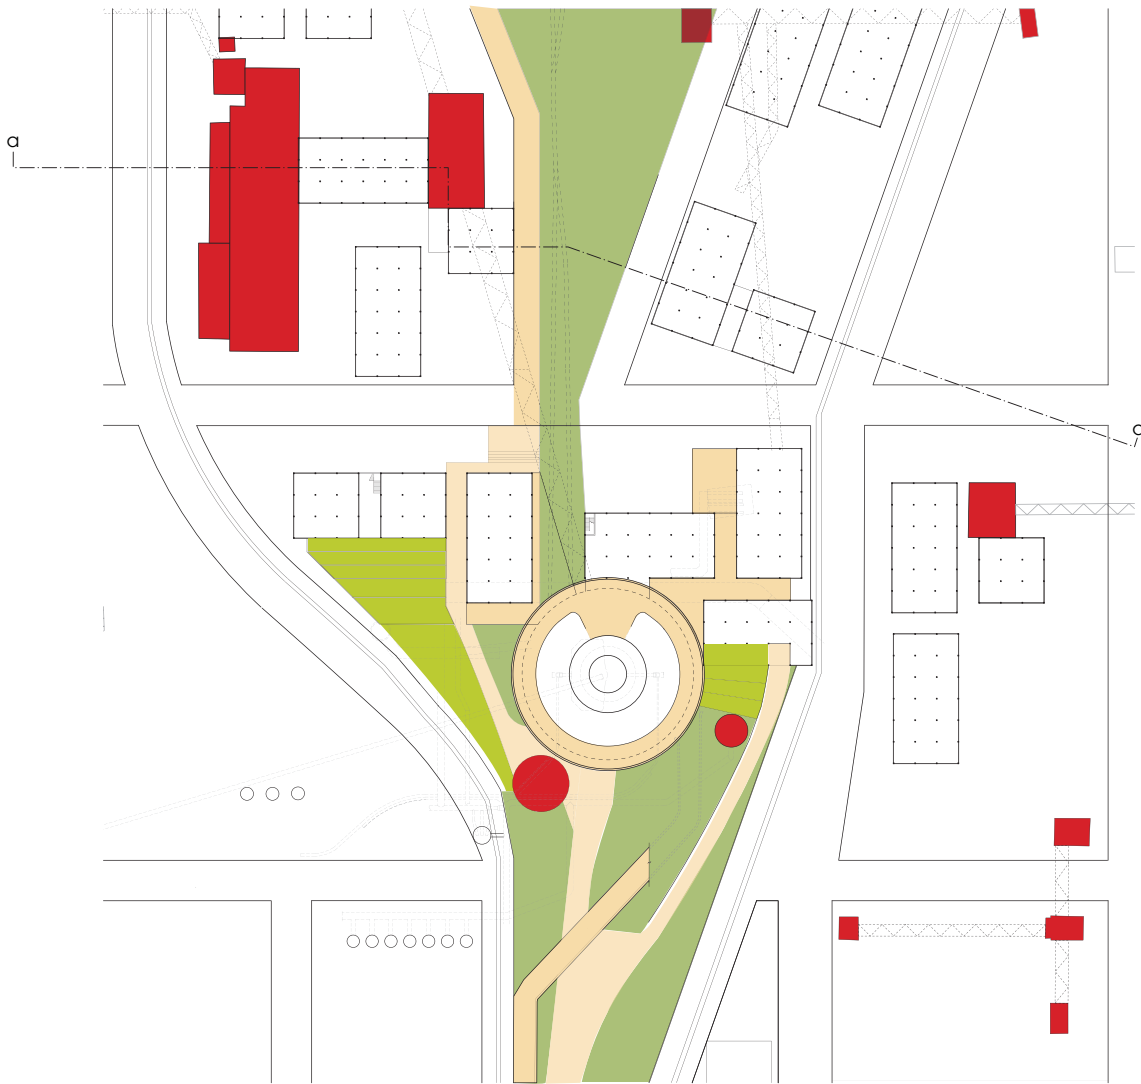

section: furnace 4

MITsinghua Beijing Design Studio 2008

Group 5

Sandra Frem • Deborah Helaine Morris • Pamela Ritchot • Colin Zhao • Sara Zheng







green spaces

MITsinghua Beijing Design Studio 2008

Group 5

Sandra Frem • Deborah Helaine Morris • Pamela Ritchot • Colin Zhao • Sara Zheng

chinese text here

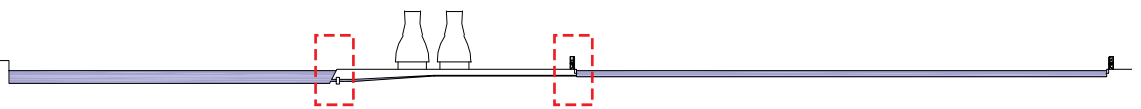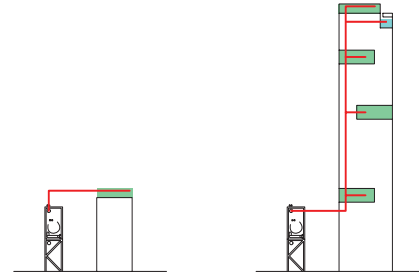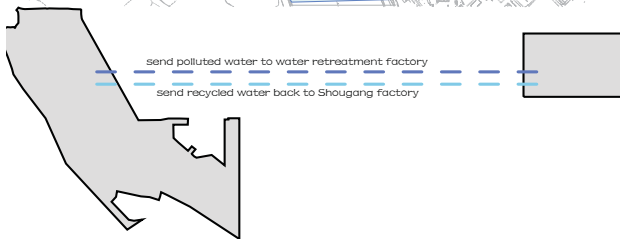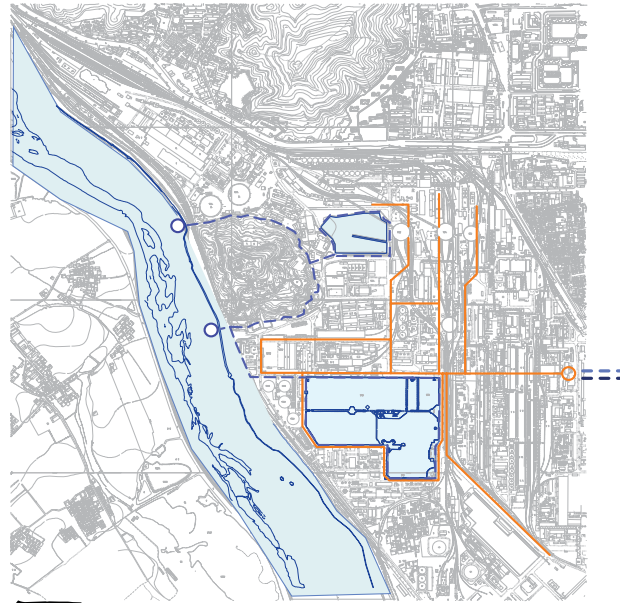


water circulation + treatment system

MITsinghua Beijing Design Studio 2008

Group 5

Sandra Frem • Deborah Helaine Morris • Pamela Ritchot • Colin Zhao • Sara Zheng

chinese text here

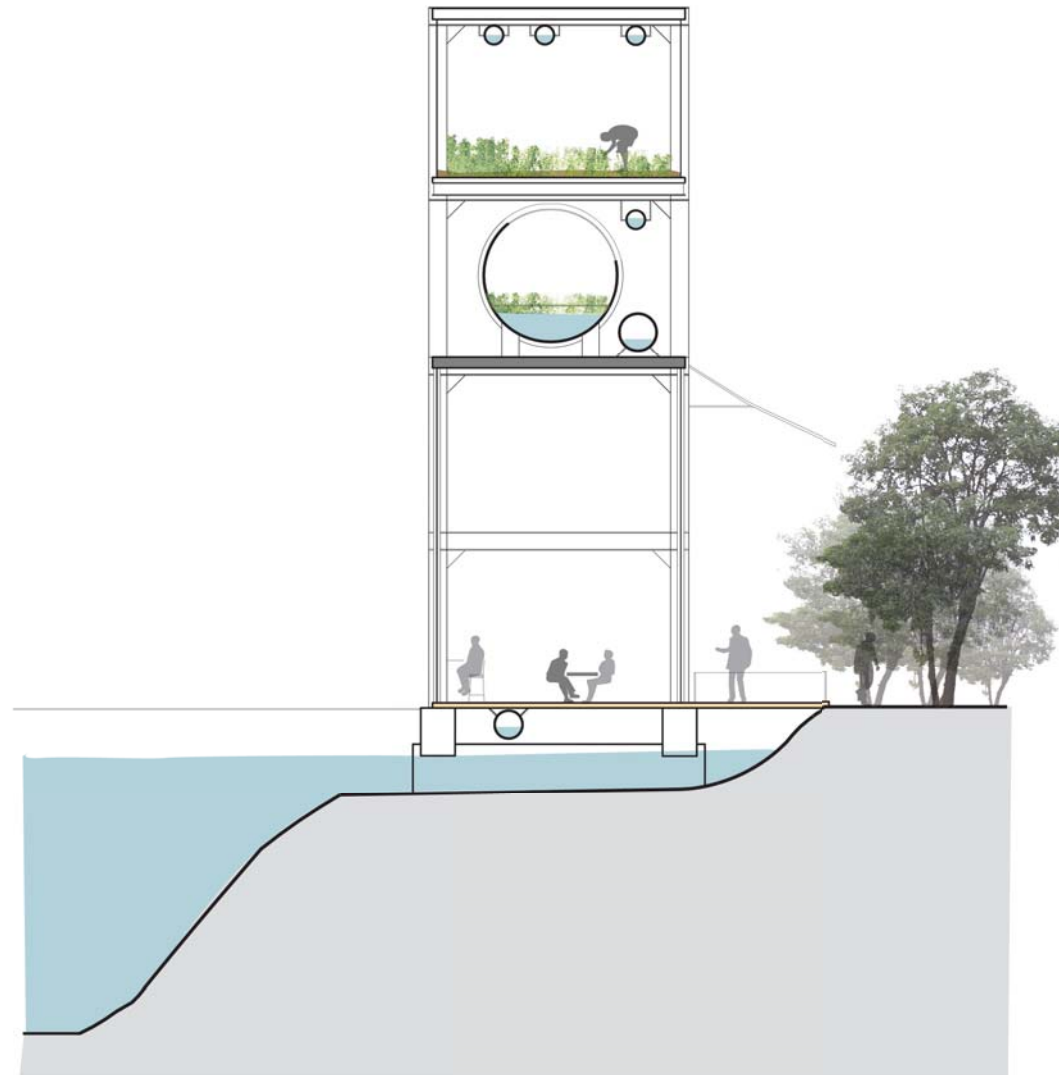


water circulation + treatment system

MITsinghua Beijing Design Studio 2008

Group 5

Sandra Frem • Deborah Helaine Morris • Pamela Ritchot • Colin Zhao • Sara Zheng

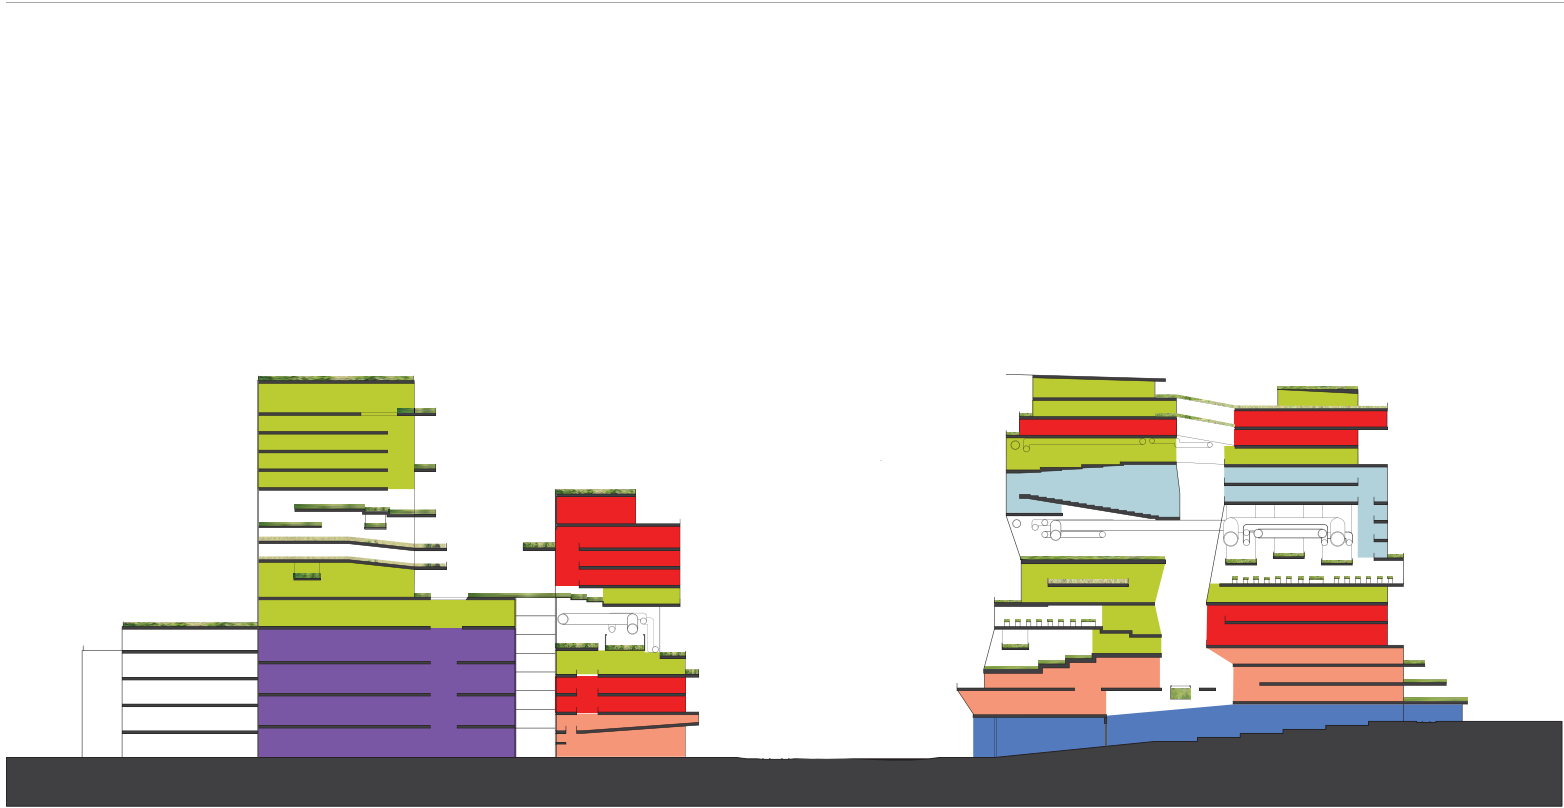

- CORPORATE
- EDUCATION
- AGRICULTURAL RESEARCH
- LIGHT INDUSTRY
- PUBLIC & CIVIC
- RETAIL COMMERCIAL

section: furnace 4